

Addendum to the Environmental Impact Assessment

September 2017
Project Number: 47381-001

SRI: Mahaweli Water Security Investment Program

Tranche 1 and 2
Upper Elahera Canal Project

Annexes 5 to 8


Prepared by Ministry of Mahaweli Development and Environment with the assistance of Program Management, Design and Supervision Consultant (Joint Venture Lahmeyer International GmbH – GeoConsult ZT GmbH) for Democratic Socialist Republic of Sri Lanka and the Asian Development Bank.

This environmental impact assessment is a document of the borrower. The views expressed herein do not necessarily represent those of ADB's Board of Directors, Management, or staff, and may be preliminary in nature. Your attention is directed to the [“terms of use”](#) section on ADB's website.


In preparing any country program or strategy, financing any project, or by making any designation of or reference to a particular territory or geographic area in this document, the Asian Development Bank does not intend to make any judgments as to the legal or other status of any territory or area.

ANNEX 5: MAPS INCLUDED IN THE TEXT TO IMPROVE THE READABILITY


N

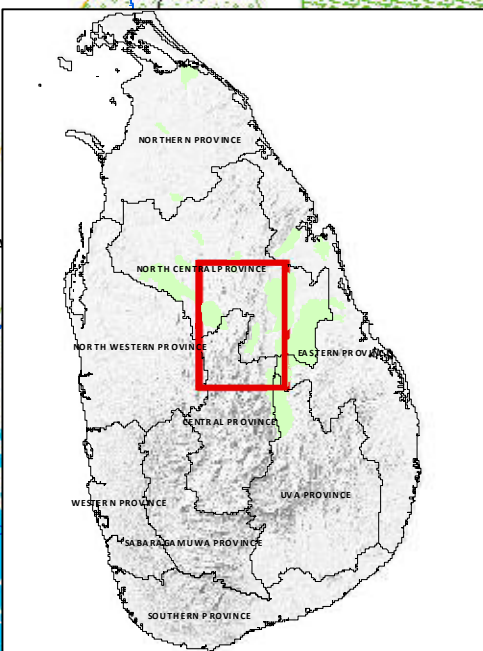

General Layout of KMTc - Access Roads, Contractor's Camp, Disposal Sites

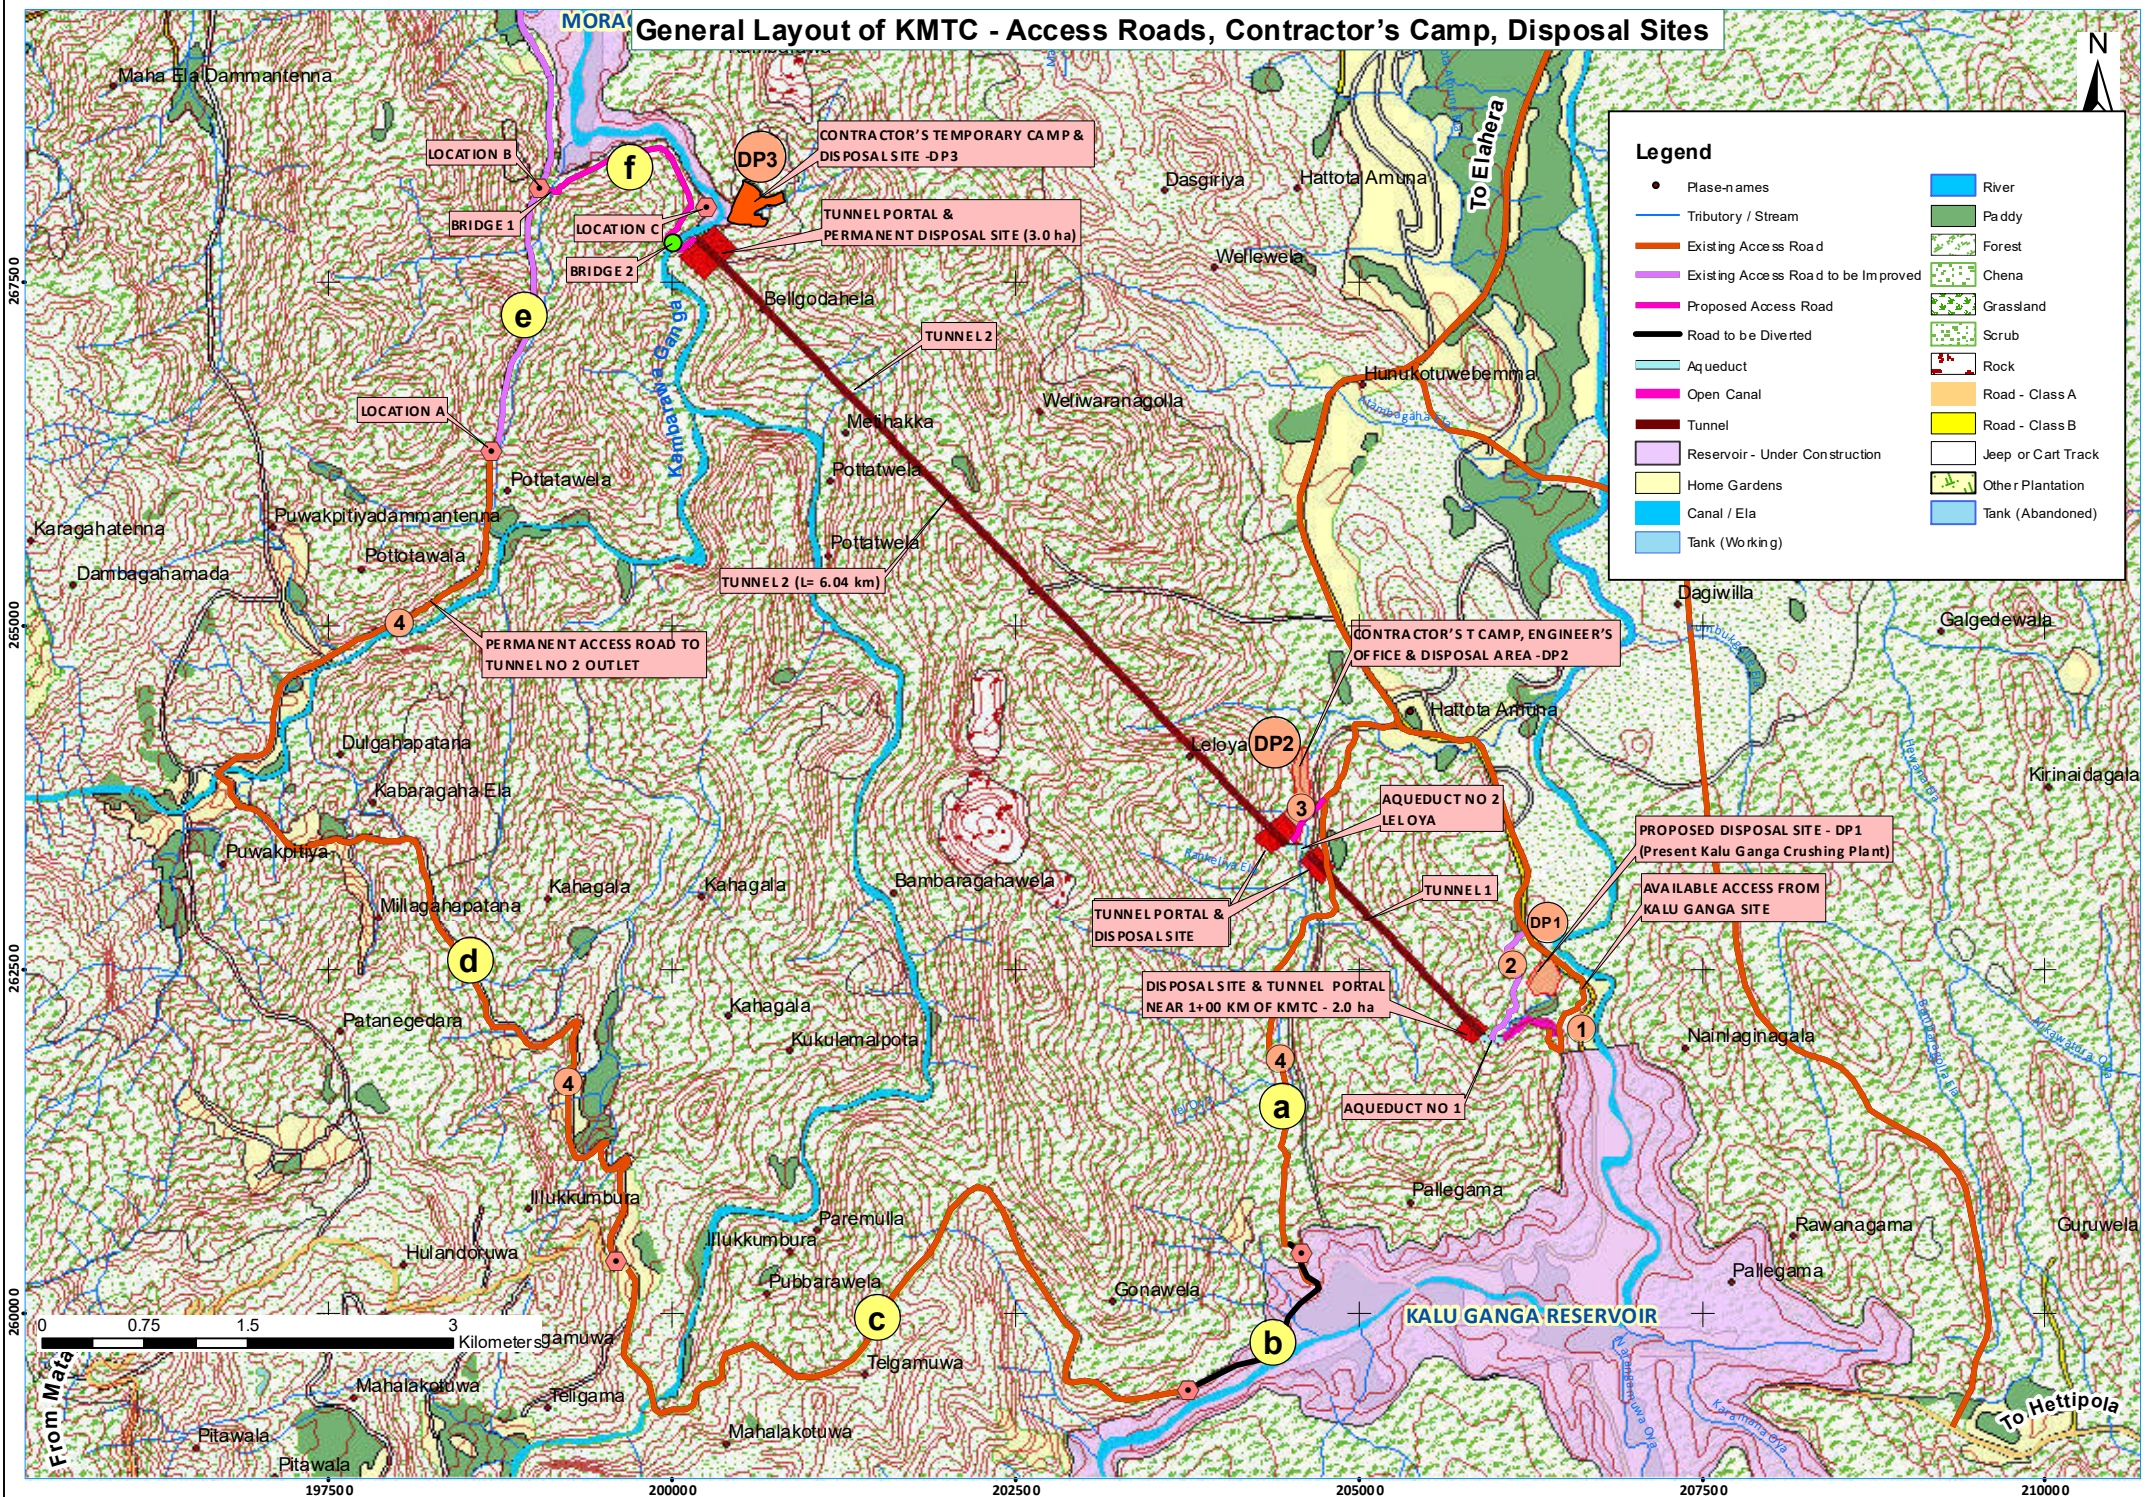

Landuse Plan for Upper Elehera Canal - UEC-ICB-1

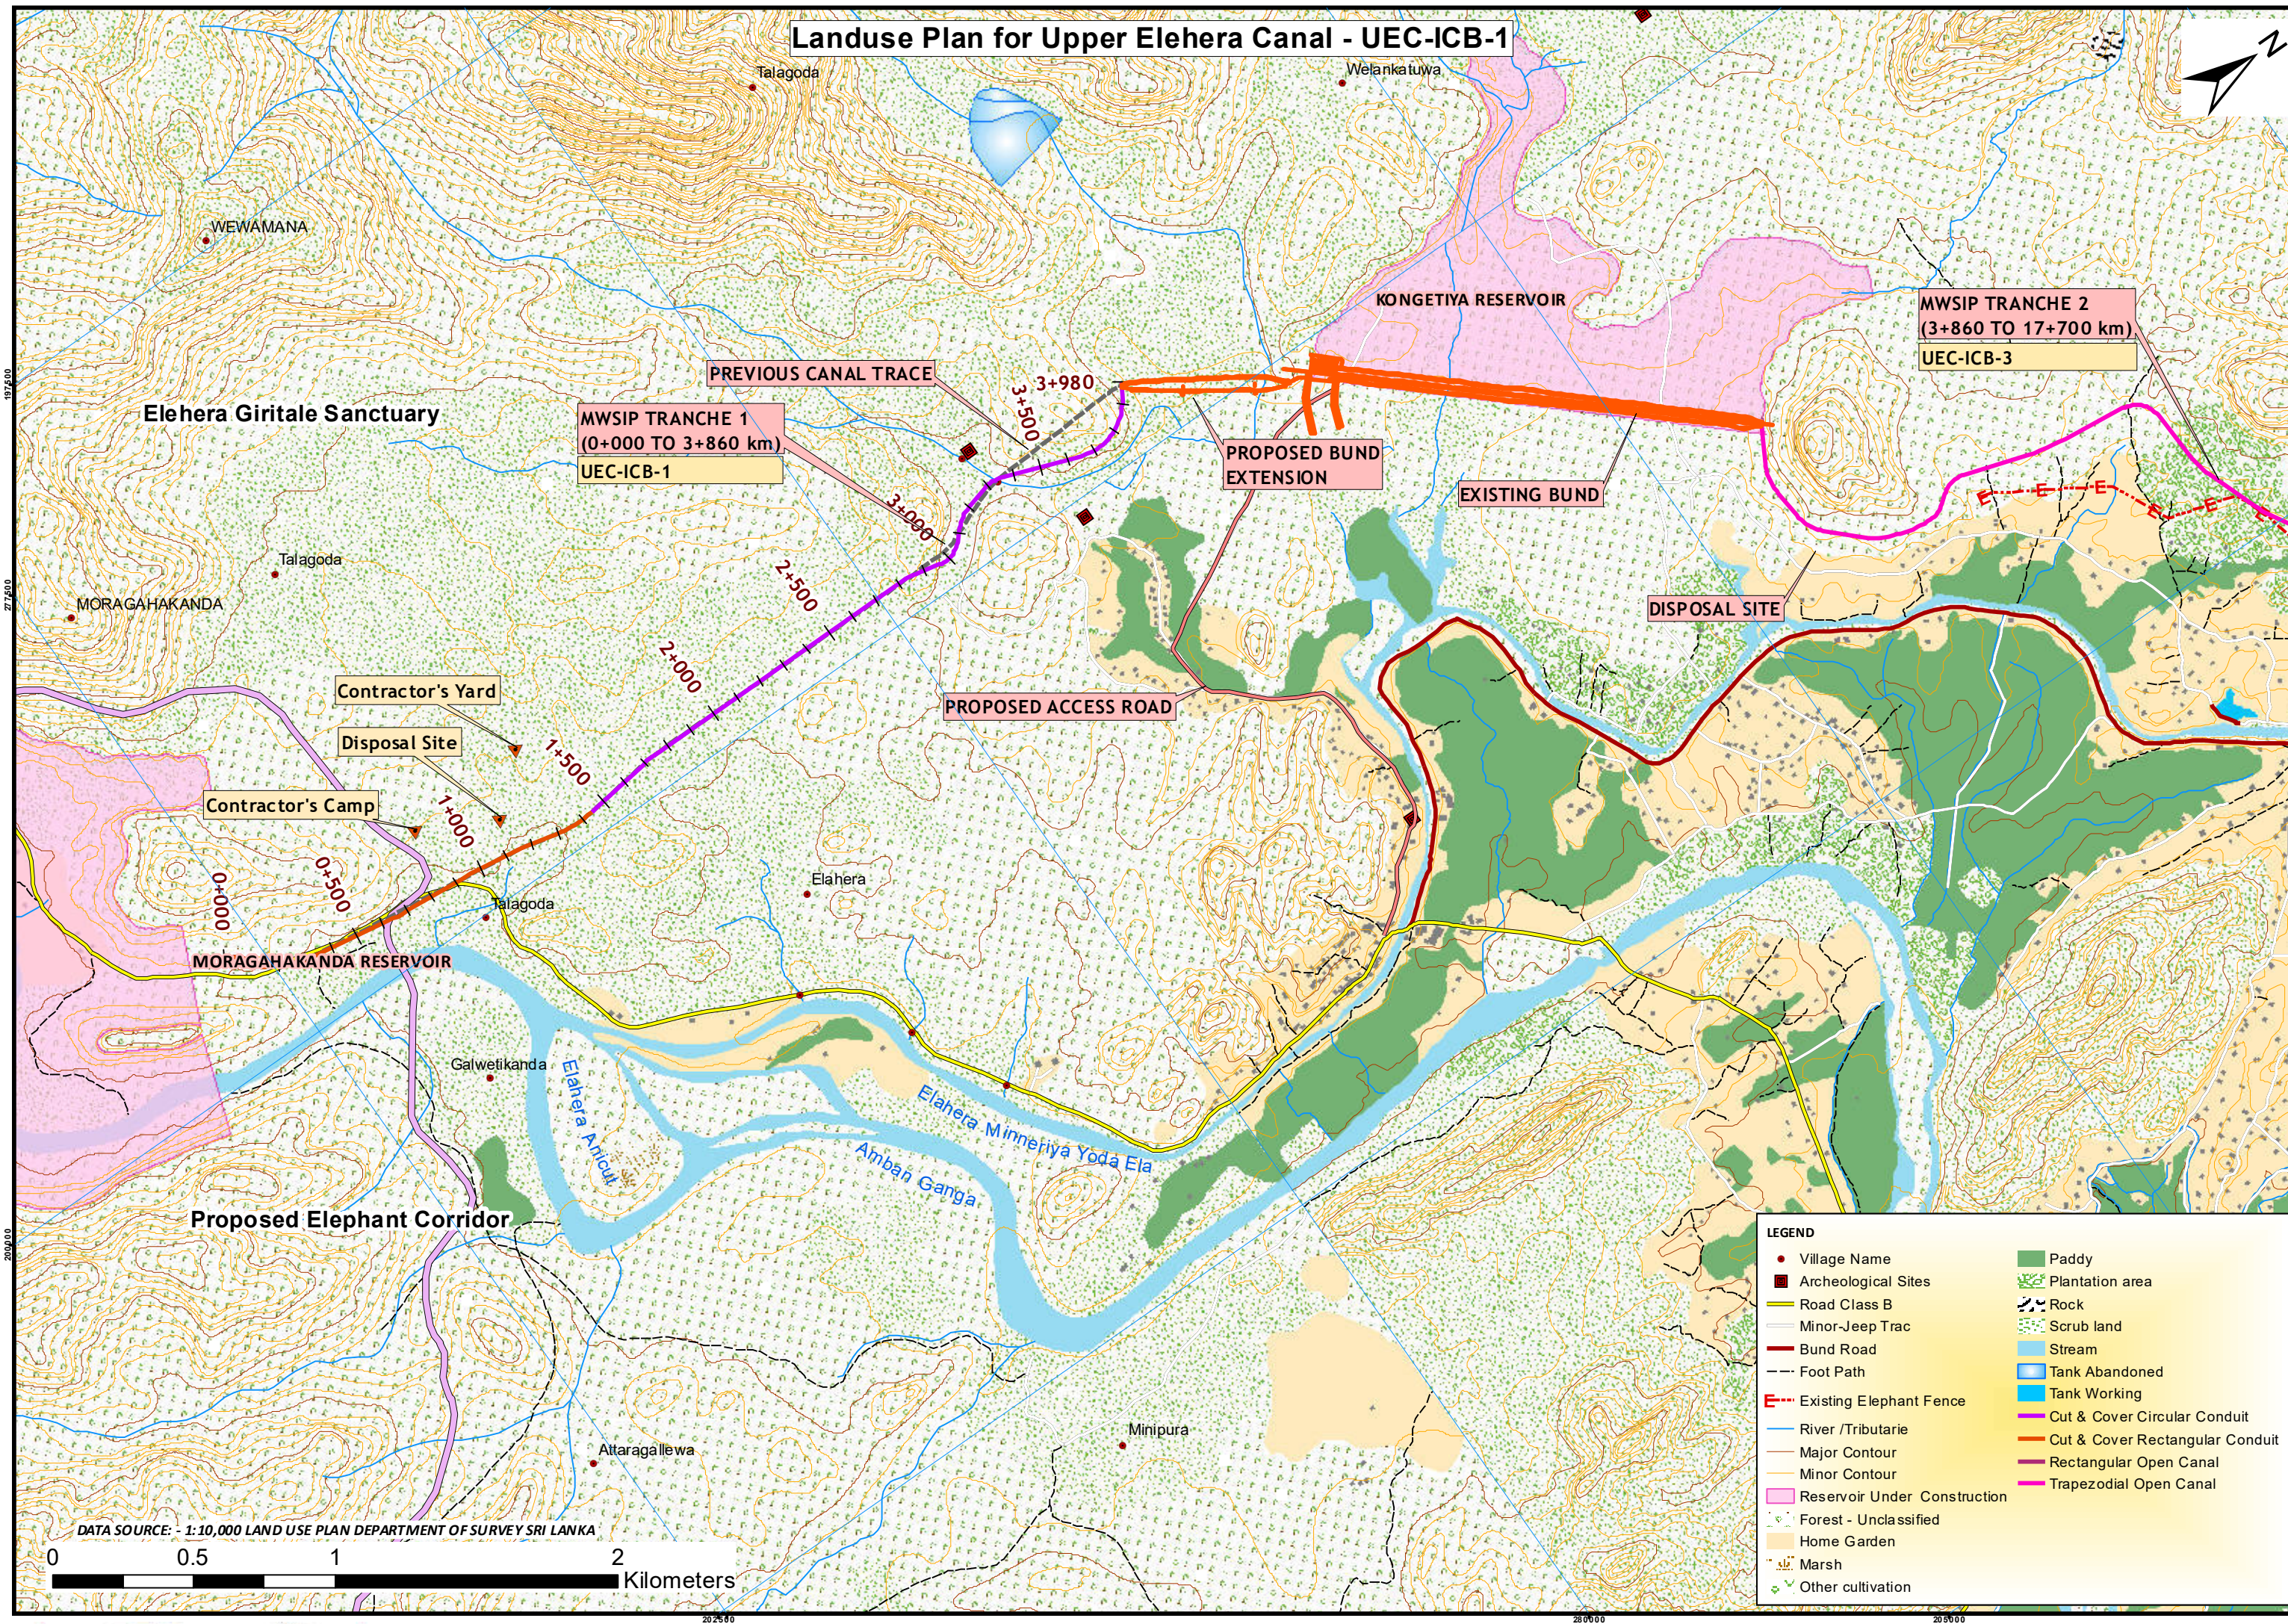

Elehera Giritale Sanctuary

MWSIP TRANCHE 1
(0+000 TO 3+860 km)
UEC-ICB-1

PREVIOUS CANAL TRACE

PROPOSED BUND
EXTENSION

EXISTING BUND

MWSIP TRANCHE 2
(3+860 TO 17+700 km)
UEC-ICB-3

DISPOSAL SITE

Contractor's Yard

Disposal Site

Contractor's Camp

MORAGAHAKANDA RESERVOIR


Proposed Elephant Corridor

PROPOSED ACCESS ROAD

DATA SOURCE: - 1:10,000 LAND USE PLAN DEPARTMENT OF SURVEY SRI LANKA

0 0.5 1 2 Kilometers

- LEGEND**
- Village Name
 - Archeological Sites
 - Road Class B
 - Minor-Jeep Trac
 - Bund Road
 - Foot Path
 - Existing Elephant Fence
 - River /Tributarie
 - Major Contour
 - Minor Contour
 - Reservoir Under Construction
 - Forest - Unclassified
 - Home Garden
 - Marsh
 - Other cultivation
 - Paddy
 - Plantation area
 - Rock
 - Scrub land
 - Stream
 - Tank Abandoned
 - Tank Working
 - Cut & Cover Circular Conduit
 - Cut & Cover Rectangular Conduit
 - Rectangular Open Canal
 - Trapezodial Open Canal

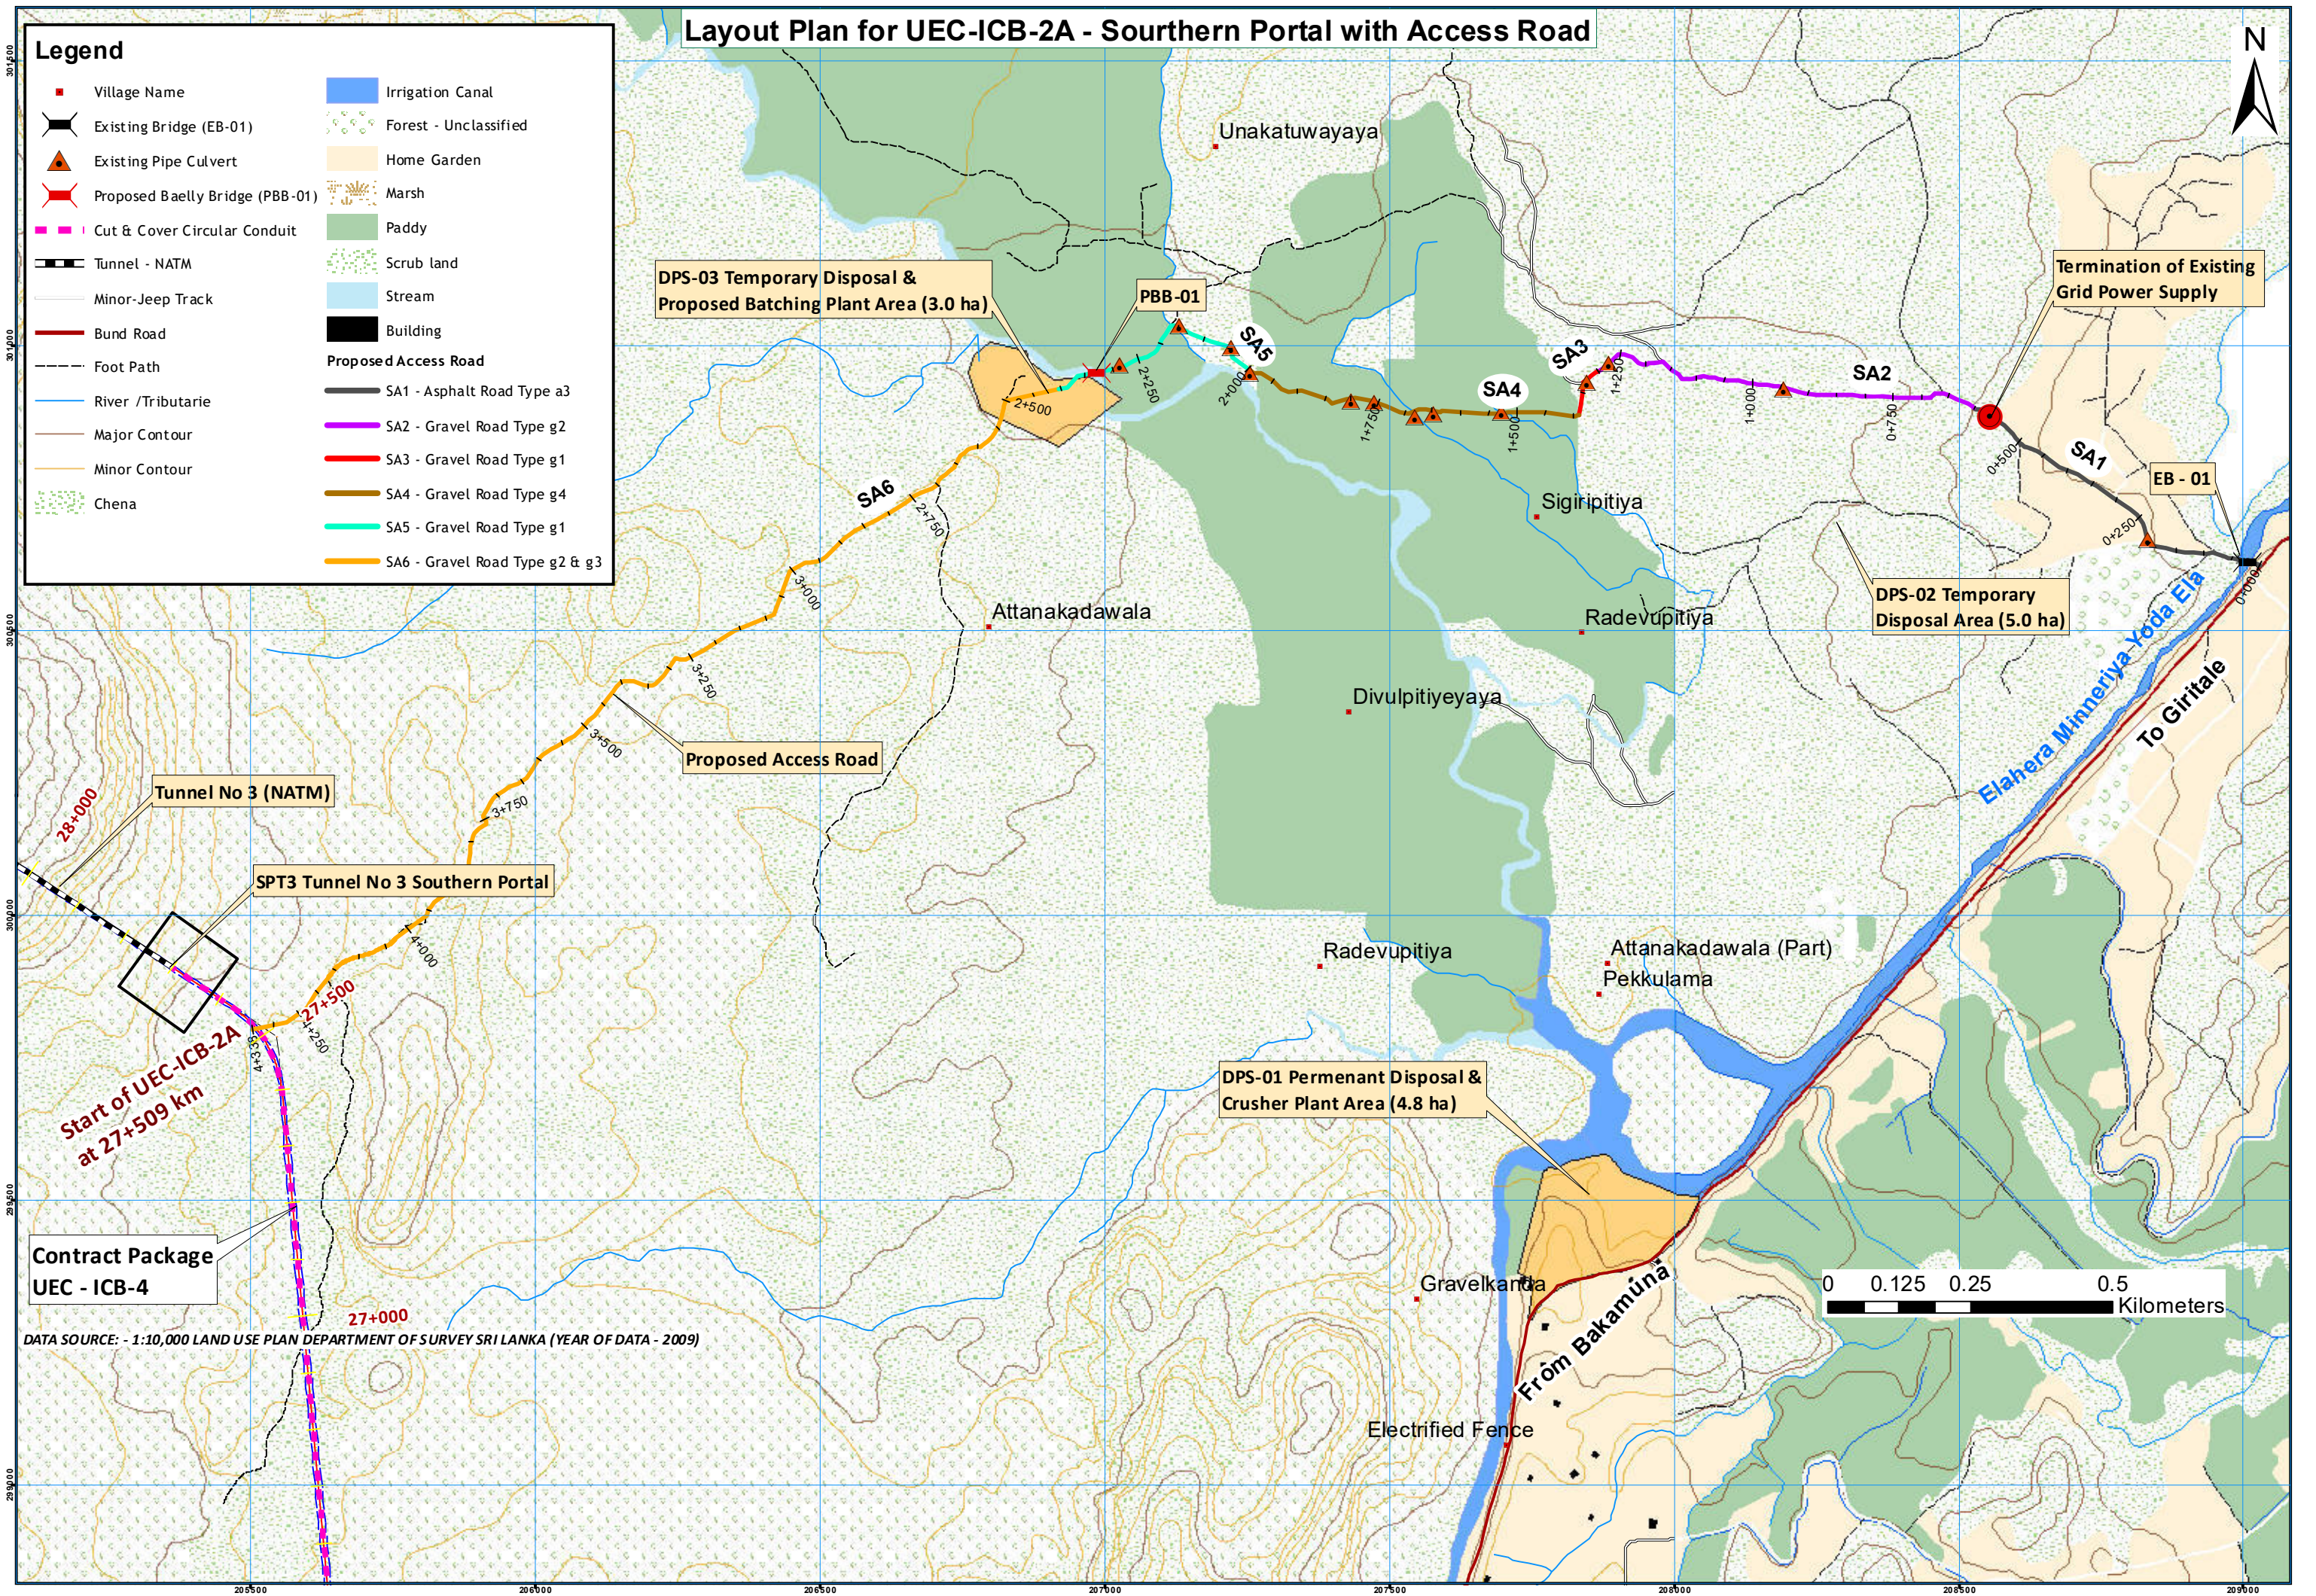

ANNEX 6 : SUMMARY OF COMMUNITY CONSULTATION

**Awareness program for the community in UEC-ICB-2A Access road
Mahawali Water Security Investment Program**

Date -: 2016. 11.08

Venue -: Konduruwawa Village, Community Centre

Number of Participants -: 40 (Attendance Sheet attached)

Matters Discussed

Resettlement Specialist

She Explained what is Mahawali Water Security Investment Program and its main goal and objectives, how it is implementing and what is the responsibility of the community in konduruwawa. They are not beneficiaries of the Upper Alahara Canal Project. This Village road is developing to get the access for the tunnel 2A.

One member of the participants pointed out if they don't have any benefit of the project they have chance to rehabilitate the road in the village through this program. Because they are using a damaged road for the access their houses and paddy area. This road is rehabilitating from this project. And also they have opportunity to widening the bridge over the Yoda Canal. After rehabilitating this bridge, the people are able to use this bridge as two ways path.

In addition to that she explained the GRC Mechanism implement in the MWSIP for the social safeguard of the community and further told it is communication canal to express their grievances.

Resettlement officer and Communication Office

They explained addressing the gathering we have regular communication with the community in this area and the community can inform any grievances related to rehabilitation of this road.

Senior Engineer

He explained the technical requirement of the rehabilitation of this road. At that time one of the participants asked when moving the vehicle here and there the environment will be polluted due to dust and heavy vehicle. He explained further, all the necessary action will be taken to minimize and evacuate environment pollution. And also he told the safety is the first in this project. Because this is most concentrated for the safeguard of the community.



List of participants

SN	Name	GN Division	DS Division
1	Martin Lemasooriya	Konduruwewa	Elahera
2	AjithSamantha	Konduruwewa	Elahera
3	Konduruwewa	Elahera	Elahera
4	Konduruwewa	Elahera	Elahera
5	E.M.Abeyratne	Konduruwewa	Elahera
6	G.G.S.Malkanthi	Konduruwewa	Elahera
7	B.G.Premadasa	Konduruwewa	Elahera
8	N.G.Podimenike	Konduruwewa	Elahera
9	M.M.Jayarathna	Konduruwewa	Elahera
10	M.M.G.R.Jayarathna	Konduruwewa	Elahera
11	E.W.H.Kumarihamy	Konduruwewa	Elahera
12	K.G.R.Sisirakumara	Konduruwewa	Elahera
13	Konduruwewa	Elahera	Elahera
14	P.T.S.Jayarathna	Konduruwewa	Elahera
15	Konduruwewa	Elahera	Elahera
16	P.G.Anurathna	Konduruwewa	Elahera
17	M.M.P.Sisirakumara	Konduruwewa	Elahera
18	E.D.G.Chandrawathi	Konduruwewa	Elahera
19	A.M.R.Wijeratne	Konduruwewa	Elahera
20	K.M.Ajith	Konduruwewa	Elahera
21	W.G.S.R.Gunaratna	Konduruwewa	Elahera

ANNEX 7: REFERENCE TO NCR LOCATIONS

Annex 7: Reference to NCR Locations

PR – Proposed Reserve, **FR** – Forest Reserve, **S** – Sanctuary, **NP** – National Park, **NR** – Nature Reserve, **OSF** – Other State Forest, **SNR** – Strict Nature Reserve, **NHWA** – National Heritage Wilderness Area, **CF** – Conservation Forest

Location No	Name	Status	District
19	Ayagama	PR	Ratnapura
24	Badullakele	FR	Matara
28	Bambarabotuwa	FR	Ratnapura
37	Beraliya (Akuressa))	PR	Galle and Matara
38	Beraliya (Kudagala)	PR	Galle
39	Bibilehela	PR	Badulla and Monaragala
62	Darakulkanda	PR	Galle
65	Dediyagala	FR	Galle and Matara
66	Degadaturawa	PR	Kalutara
68	Delgoda	PR	Ratnapura
69	Dellawa	PR	Galle and Matara
70	Delmella Yatagampitiya	PR	Kalutara
71	Delwela	PR	Ratnapura
77	Diyadawa	FR	Matara
78	Doluwakanda	PR	Kurunegala
79	Dotalugala	PR	Kandy and Matale
80	Dunkanda	PR	Kurunegala
82	Elagomuwa	PR	Matale
96	Gal Oya	PR	Polonnaruwa
101	Galgiriyakanda	PR	Kurunegala
112	Gilimale-Eratne	PR	Ratnapura
113	Giritale	PR	Polonnaruwa
120	Habarakada	PR	Galle
129	Haycock	FR	Kalutara
136	Hinna	PR	Anuradhapura
138	Horagala-Paragala	OSF	Matara
144	Inamaluwa	PR	Matale
147	Ingiriya	FR	Kalutara
160	Kahalla	FR	Anuradhapura
161	Kahalla-Pallekele	S	Anuradhapura and Kurunegala
166	Kalugala	PR	Kalutara
173	Kandawattegoda	PR	Galle
175	Kantale	FR	Trincomale
178	Kanumuldeniya	FR	Hambantota and Matara

Location No	Name	Status	District
184	Karawita	PR	Ratnapura
186	Katagamuwa	S	Hambantota
187	Kataragama	S	Monaragala
191	Kelani Valley	FR	Kegalle
192	Kelani Valley	PR	Nuwara Eliya
201	Kirinda Mahayayakele	FR	Matara
205	Kobahadunkanda	PR	Ratnapura
208	Kombala-Kottawa	PR	Galle
217	Kudumiriya	PR	Ratnapura
237	Madunagala	FR	Hambantota
253	Malambure	FR	Galle
256	Manapaya	PR	Kurunegala
263	Masmullekele	FR	Matara
269	Meegahatenna	PR	Kalutara
274	Messana	PR	Ratnapura
277	Mihintale	FR	Anuradhapura
279	Minneriya	PR	Polonnaruwa
280	Minneriya-Giritale	S	Polonnaruwa
281	Minneriya-Giritale Block 1	NR	Polonnaruwa
288	Morahela	FR	Ratnapura
289	Morapitiya-Runakanda	PR	Kalutara
293	Mulatiyana	FR	Matara
298	Nahiti Mukalana	FR	Ratnapura
303	Nakiyadeniya	PR	Galle
315	Nelukeliya Mukalana	PR	Kalutara
318	Neugalkanda	PR	Kurunegala
329	Oliyagankele	FR	Matara
333	Padawiya	PR	Anuradhapura
335	Pallegama-Himbiliyakada	PR	Matale
336	Pallekele	FR	Kurunegala
343	Panilkanda	FR	Matara
369	Polgahakanda	FR	Galle
376	Potawa	PR	Matale
384	Rajawaka	PR	Ratnapura
388	Rammalakanda	FR	Hambantota and Matara
390	Ranwaragalakanda	PR	Kalutara
392	Ravana Ella	S	Badulla
395	Ritigala	SNR	Anuradhapura

Location No	Name	Status	District
398	Ruhuna Block 1	NP	Hambantota
400	Ruhuna Block 3	NP	Monaragala
401	Ruhuna Block 4	NP	Monaragala
407	Sellankandal	PR	Puttalama
410	Sigiriya	S	Polonnaruwa and Matale
414	Sinharaja	NHWA	Galle, Matara and Ratnapura
432	Tibbutukanda	PR	Ratnapura
438	Uda Walawe	NP	Monaragala and Ratnapura
442	Udawattakele	S	Kandy
453	Viharekele	FR	Matara
455	Walankanda	FR	Ratnapura
456	Walawe Basin	FR	Ratnapura
458	Wanniyagama	PR	Puttalama
459	Waratalgoda	PR	Ratnapura
460	Wasgomuwa Lol 1	NP	Polonnaruwa and Matale
463	Wedakanda	PR	Anuradhapura
464	Wedasitikanda	FR	Hambantota and Monaragala
471	Welihena	FR	Matara
476	Wewelkandura	PR	Ratnapura
486	Yagirala	PR	Kalutara
487	Yagirala	FR	Kalutara
489	Yakdessakanda	PR	Kurunegala
497	Kalubowitiyana	OSF	Matara
498	Kurulugala	OSF	Matara
499	Silverkanda	OSF	Matara
500	Derangala	OSF	Matara
501	Aninkanda	OSF	Matara
502	Medirigiriya Tulana	OSF	Polonnaruwa
504	Masimbula	PR	Ratnapura
505	Tawalama	OSF	Galle
506	Tiboruwakota	OSF	Galle
507	Homadola	OSF	Galle
508	Hindeinattu	OSF	Galle
509	Auwegalakanda	OSF	Galle
511	Bambarawana	OSF	Galle
512	Vellihallure	OSF	Kalutara
522	Knuckles	CF	Kandy and Matale
526	Keulakada Wewa	OSF	Hambantota

Location No	Name	Status	District
528	Asantanakanda	OSF	Ratnapura
530	Appalagala	OSF	Ratnapura
531	Kudagoda	OSF	Ratnapura
532	Talawegoda	OSF	Ratnapura
533	Mulgama	OSF	Ratnapura
534	Galleletota	OSF	Ratnapura
535	Kuragala	OSF	Ratnapura
536	Hapugala	OSF	Ratnapura
537	Narangattahinna	OSF	Ratnapura
538	Gallegodahinna	OSF	Ratnapura
539	Hataramune	OSF	Ratnapura
541	Kabarakalapatana	OSF	Ratnapura
545	Handapan Ella	OSF	Ratnapura
547	Paragala	OSF	Ratnapura
549	Alutwelawisahena	OSF	Ratnapura
550	Kiribatgala	OSF	Ratnapura
551	Usgala	OSF	Kegalle
560	Galboda	OSF	Matale
561	Opalagala	OSF	Matale
562	Sacombe	OSF	Matale
567	Amsawagama	OSF	Matale
568	Beliyakanda	OSF	Matale
569	Etabendiwela	OSF	Matale
570	Tottawelgola	OSF	Matale

ANNEX 8: STAKEHOLDER CONSENT LETTERS (8A – 8F)



වනජීවී සංරක්ෂණ දෙපාර්තමේන්තුව
வனசீவராசிகள் பாதுகாப்புத் திணைக்களம்
DEPARTMENT OF WILDLIFE CONSERVATION

ප්‍රධාන කාර්යාලය - අංක 811/අ, ජයන්තිපුර පාර, බත්තරමුල්ල
 பிரதான அலுவலகம், இல. 811/ஏ, ஜயந்திபுர வீதி, பத்தரமுல்லை
 Head Office - No. 811/A, Jayanthipura Road, Battaramulla



මගේ අංකය }
 எனது இல. }
 My No. }

WL/6/1/1/255-I

මගේ අංකය }
 உமது இல. }
 Your No. }

දිනය }
 திகதி } 2017.03.01
 Date }

Project Director (UEC),
 Mahaweli Authority of Sri Lanka
 Battaramulla.

Request to removal of Priority species and trees for constructions from km
0+000 to km 3+860 of the Upper Elahera Canal project (UECP-ICB 1) of
MWSIP

This refers to your letter numbered UEC/PD/En/06 and dated 09.02.2017 on above request.

02. As per the request, this is to inform you that removal of fauna and flora species mentioned in above request has been approved by the department subject to the following conditions.

1. Removal and Translocation of individuals
 All individual flora and fauna removed and translocated should be documented. After the removal/translocation process, entire list should be submitted to the Department of Wildlife Conservation.
2. Fauna removals
 In addition to the schedule, fauna removals should be conducted just before the ground clearance and machine operations/excavations.
3. Flora Translocation
 Translocated flora species should be looked after / monitored and reported until natural survival.
4. Monitoring of translocation and removal.
 All activities should be conducted under supervision of regional wildlife officers.
5. Protection of Fauna and Flora
 Provisions of Fauna and Flora Protection Ordinance (FFPO) should not be violated.
6. Ecological recommendations given in EIA report should be followed.
7. Impact on wildlife habitats and movements
 Any negative impact on wildlife habitats and their movements should be avoided except canal trace.

දුරකථන }
 தொலைபேசி }
 Telephone }


අධ්‍යක්ෂ ජනරාල් - 011 2888581
 අධ්‍යක්ෂ (පාලන) - 011 2888583
 අධ්‍යක්ෂ (වනජීවීන්) - 011 2888582
 අධ්‍යක්ෂ (මුද්‍රා) - 011 2888584

ප්‍රධාන කාර්යාලය / அலுவலகம் / Head Office: 011 2888585
 ෆැක්ස් / தொலைபேசி / Fax: 011 28883355
 ඊ-මේල් / மின்னஞ்சல் / E-mail: director@dwc.gov.lk
 වෙබ් අඩවිය / இணையத்தளம் / Website: www.dwc.gov.lk

8. Human Wildlife Conflict

Any activity which influences the human wildlife conflict should not be implemented.

03. All activities/ precautions should be taken to minimize the disturbance to wild fauna and flora & their habitats.

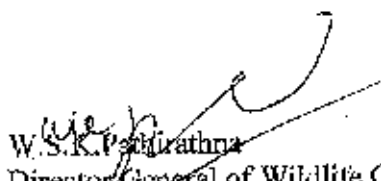
W.S.K. Pathirathna
Director General of Wildlife Conservation

Copy: - Director General, Central Environmental Authority
Director General, Mahaweli Authority of Sri Lanka
Assistant Director (Polonnaruwa)
Wildlife Ranger (Elahera) } For your kind information

Divisional Forest Office

Mathale

2017.06.13

Project director (UEC)

Moragahakanda Kaluganga Development Project,

Moragahakanda, Kongahawela.

Upper elahera Canal Project

Approval for the components of Kaluganga-Moragahakanda Tunnel (KMTC) Near Moragahakanda Reservoir

This refers to your letter No. PD/UEC/ENV06-A1/17, dated 2017.05.03 addressed to me with copies to other officials, on the above subject.

02. Accordingly, the approval is granted for expansion of the access road subject to the following conditions, considering that there is no alternative route to reach the proposed 09 Km long tunnel, which is a part of the Kaluganga Development Project.

01. A manned security check point should be established at the Pottetawela entrance point to the proposed access road to prevent entering unpermitted personnel and to maintain a register of personnel enter in to the proposed access road for scrutinizing by officers of this department.
02. Provide a list of officers and laborers engage for the road development with extent of time they will stay in the reserve, in advance of commencing the work.
03. Not obstructing and polluting the water ways.
04. Undertake the development activities without causing any adverse impacts to the ecosystem (fauna & flora) in the area.

Divisional Forest Officer

Mathale

Signature and Stamp

(Stamp: Ashoka Bandara Herath

Divisional Forest Officer

Mathale)

Copy:

Range Forest Officer/ Laggala – For information and supervision of the work.



මගේ අංකය: 5/4/3/කළුගං සංවර්ධන - 2017

දිනා වන කාර්යාලය

මාතලේ

2017.06.19



ව්‍යාපෘති අධ්‍යක්ෂ (AEC)

මොරගහකන්ද කළුගං සංවර්ධන ව්‍යාපෘතිය

මොරගහකන්ද, කෝන්ගහවෙල

හා.නි. මෙ.ස. (ප්‍ර.ස. & උප.ප.)
ප්‍රධාන උපදේශක
19/6

Ms Anoma
F.M.A.P.
[Signature]
PDC (AEC)

Upper Elahara Canal Project (UECP)

Approval for the components of Kaluganga - Moragahakanda Tunnel (KMTCT) Near Moragahakanda Reservoir

උත්තර කාරුණික අදාලව තවත් අයට ද පිටපත් සහිතව මා අමතන ලද බලගන් අංක PD/UEC/ENV/06-A1/17 හා 2017.05.03 දිනැති ලිපිය සම්බන්ධයෙනි.

02. ඒ අනුව, කළුගං ජලාශය හා මොරගහකන්ද ජලාශය සම්බන්ධ කර ඉදිකරනු ලබන කි.මී. 09 ක දිගින් යුතු උම්-මාර්ගය සඳහා පිවිසුම් මාර්ගයක් ලෙස භාවිතා කිරීම සඳහා වෙනත් විකල්ප මාර්ගයක් නොමැති බැවින්ද, කළුගං සංවර්ධන ව්‍යාපෘතියේ සංවර්ධන කටයුත්තක් බැවින් ද පරිසර පද්ධතියට අවම හානියක් සිදුවන පරිදි පහත කොන්දේසිවලට යටත්ව මාර්ගය පුළුල් කිරීමේ කටයුතු සඳහා අනුමැතිය ලබාදෙන බව කාරුණිකව දන්වා සිටිමි.

01. පොත්කඩවල පිවිසුම් ස්ථානයේ කළුගං ව්‍යාපෘතිය මගින් මුරකුටියක් ඉදිකර මුරකරුවකු යොදවා එම ප්‍රදේශයට වන සංරක්ෂණ දෙපාර්තමේන්තුවෙන් අවසර නොලත් පුද්ගලයින්ට ඇතුළුවීම නෂ්ට කිරීම හා දිනාපතා මෙම ප්‍රදේශයට ඇතුළු වන හා පිටවන පුද්ගලයන්ගේ නාමලේඛනයක් මෙම දෙපාර්තමේන්තු නිලධාරීන්ට සෝදිසි කිරීමට හැකි වන පරිදි තබාගැනීම.

02. මාර්ගයේ සංවර්ධන කටයුතු ආරම්භ කිරීමට පෙර ඒ සඳහා සම්බන්ධවන නිලධාරීන්ගේ හා කළමනාකරුවන්ගේ නාම ලේඛනයක් හා රැඳී සිටින කාල සීමාව පිළිබඳව තොරතුරු ලබාගැනීම.

03. පල මාර්ග අවම වශයෙන් වන හෝ අපවිත්‍ර වන පේ අපවිත්‍ර වැහැර නොකිරීම

04. මෙම ප්‍ර දේශයේ සරිසර පද්ධතියට (හත හා සත්ත්ව) හානි හෝ වන ලෙස සංවර්ධන කටයුතු පිළි කිරීම.


දිසා වන නිලධාරී
ආපසු හැරීමේ කොටස
දිසා වන නිලධාරී
නිකුත්

පිටපත

අවනි/ලේල

ද.ගැ.පි. හා මෙ පිළිබඳව අධීක්ෂණය කිරීම සඳහා

LETTER HEADING

Forest Department

Head Office: Sampathpaya, P.O. Box. 3, Baththaramulla, Sri Lanka. Telephone: 2866631/2; 2875540 Fax: 94-1 2866633
E-mail:forest@slt.lk

My No.: FD/EC&M/EIA/ID/UEC/2012

You No.:

Date: 2017.09.12

Eng. N. A. Sisira Kumara
Program Director & Additional Secretary
Upper elahera Canal Project

UEC Project - Approval for the components of Kaluganga-Moragahakanda Tunnel (KMTC) Near Moragahakanda Reservoir

This refers to your letter No. MMDE/MWSIP/PMU/Env/UECP/Gen dated 2017.09.08 on the above subject.

02. The Divisional Forest Office of Mathale has already granted approval by his letter No. 5/4/3/Kaluganga Sanwardhana-2017, dated 2017.06.13; for the expansion of the section "e" of the proposed access road from Pottatawela to the Tunnel no. 02.

03. Please be informed that the Forest Department has no objection for the construction of road section shown as "f" on the given map subject to obtaining approval for "addendum to Environmental Impact Assessment"; since the proposed road section, which slightly deviate from the access road given in the original EIA due to practical reasons, is located within the same forest reserve that was studied and included in the approved EIA.

(Signature)

Mahinda Senawirithna
Conservator of Forests
(Environment Conservation & Management)
For Conservator General of forests

Copy:

- | | | |
|-----|---|--------------------------|
| i. | Divisional Forest Office/ Mathale | - For information please |
| ii. | Zonal Deputy Conservator of Forests
Central-Uva Zone | - For information please |



වන සංරක්ෂණ දෙපාර්තමේන්තුව

வன பரිபாலனத் திணைக்களம்

FOREST DEPARTMENT

ප්‍රධාන කාර්යාලය - 'පමෙපත්තය', කා. පො. 3, බත්තරමුල්ල, ශ්‍රී ලංකාව
 කොටුපාය - 'Sampathapaya', P. O. Box 3, Battaramulla, Sri Lanka

දුරකථන } 2866631
 தொலைபேசி } 2866632
 Telephones } 2875540

ෆැක්ස් }
 பெயர் } (94-1) 2886633
 Fax }
 E-mail: forest@sl.lk

මගේ අංකය }
 எனது இல. }
 My Ref. }
 HIXE&N/EIA/ D/UEC/2012

ඔබේ අංකය }
 உமது இல. }
 Your Ref. }

දිනය }
 திகதி }
 Date }
 2017/09.12

ඉංජිනේරු ජින්. ජී. සිසිර කුමාර මහතා
 වැඩසටහන් අධ්‍යක්ෂ හා සම්පර්කා නලයාම
 ඉහළ ඇලහාර ඇල මාර්ග වසංසාදය

ඉහළ ඇලහාර ඇල මාර්ග ව්‍යාපෘතිය - කළුගං - මොරගහකන්ද උළුම මාර්ගය සඳහා අනුමැතිය ලබා
 ගැනීම - මොරගහකන්ද ස්‍රාමය පසල

**UEC Project - Approval for the components of Kaluganga- Moragahakanda Tunnel (KMTC)
 Near Moragahakanda Reservoir**

උක්ෂ්ණ කාරුණික අනුමැති මත විසින් යොමු කර ඇති අංක MMDE/MWSIP/PMU/Env/UECP/Gen හා 2017/09/08
 දිනැතිව යොමු කර ඇති ලිපිය හා බැඳේ.

02. මොරගහකන්ද ස්‍රාමය අයදුන් පොත්තුවලට සිට දෙවන උළුම මාර්ගය දක්වා ඉදි කිරීමට යෝජිත ප්‍රවේශ
 මාර්ගයේ 'e' කොටසින් දක්වා ඇති මාර්ගය පුළුල් කිරීම සඳහා මානදැල් දිසා වන නිලධාරී මේ වන විටත් ඔහුගේ අංක
 5/4/3කළුගං සංවර්ධන/2017 හා 2017.06.13 දිනැති ලිපිය ලිපිය මගින් අනුමැතිය ලබා දී ඇත.

03. ඉදිරිපත් කරන ලද සිතියමේ සඳහන් 'f' කොටස ප්‍රායෝගික තත්ත්වයන් මත පාරිසරික වාර්තාවේ සඳහන්
 සිතියමට වඩා සුළු වශයෙන් වෙනස් වී තිබුනද මෙම භූමිය අනුමත පාරිසරික මාර්ගයට අධ්‍යයනය කරන ලද
 පාරිසරික තත්ත්වයන්ට ඇතුළත් එම වහාන්තරයේම කොටසක් බැවින් ප්‍රතිශෝධිත පාරිසරික අනුමැතියට යටත්ව
 මෙම ඉදි කිරීම සම්බන්ධව වන සංරක්ෂණ දෙපාර්තමේන්තුවේ විරුද්ධත්වයක් නොමැති බව කාරුණිකව දන්වා
 සිටිමි.

මහින්ද සෙනෙවිරත්න
 වන සංරක්ෂක
 (පරිසර සංරක්ෂණ හා කළමනාකරණ)
 වන සංරක්ෂක ජනරාල් වෙනුවට

පිටපත්,

- | | | | |
|-----|--|---|-------------------|
| I. | දිසා වන නිලධාරී/ මානදැල් | - | කාරුණික දැනගැනීමට |
| II. | කලාප භාර නියෝජ්‍ය වන සංරක්ෂක
මධ්‍යම උභව කලාපය | - | එම |

LETTER HEADING
NAULA PRADESHIYA SABHAWA

Office: 066-2246275
Fax: 066-2246275

My No.: CPC/NPS/DO/3/3/Podu

You No.:

Date: 2017.03.14

Project Director
Upper Elahera Canal Project
Project Office
Mahaweli Authority of Sri Lanka
Madatugama

**Approval for the components of Kaluganga-Moragahakanda Tunnel (KMTC) Near Moragahakanda
Reservoir Upper Elahera Canal Project**

This refers to your letter No. PD/UEC/ENV/06-A/282 dated 2017.03.09 on the above subject.

02. Accordingly herewith inform that we have no objection for road expansion without felling of trees for implementation of the Project.

(Signature)

Secretary
Pradheshiya Sabhawa
Naula

*(Stamp: P.H.M. Upul Priyadarshana
Secretary
Pradheshiya Sabhawa
Naula)*



නාල ප්‍රාදේශීය සභාව
நாலு பிரதேச சபை
NAULA PRADESHIYA SABHAWA

කාර්යාලය காரியாலயம் Office	066-2246275	සභාපතිතුමා தலைவர் Chairman			
ෆැක්ස් பெக்ஸ் Fax	066-2246275				
මගේ අංකය எனது இலக்கம் My Number	CPC/NPS/DO/3/3/පොදු	බැඳි අංකය உமது இலக்கம் Your Number		දිනය திகதி Date	2017.03.14

ව්‍යාපෘති අධ්‍යක්ෂ,
 ඉහළ ඇලහැර ඇළ ව්‍යාපෘතිය,
 ව්‍යාපෘති කාර්යාලය,
 ශ්‍රී ලංකා මහවැලි අධිකාරය,
 මහාධුනම.

Project Director's Office
 Upper Mahara Canal Project
 15 MAR 2017
 M. A. S. L. - Madatugama

නොරතුරුකරු කළුපත උමං ඇළ මාර්ගය ඉදිරිපිට සඳහා පිවිසුම් මාර්ගවලට අනුමැතිය ලබාගැනීම.
ඉහළ ඇලහැර ඇළ ව්‍යාපෘතිය.

උක්ත ගාලුණ සම්බන්ධයෙන් මාගේ අංක පීටී/යූටීසී/ටීඑන්ඒ/06- ඒ/282 හා 2017.03.09 දිනැති ලිපිය හා බැඳේ.

02. ඒ අනුව එහි ව්‍යාපෘතිය ක්‍රියාත්මක කිරීමට නාල ප්‍රාදේශීය සභා බල ප්‍රදේශය තුළ ගස් කැපීමකින් හොරට මාර්ග පුළුල් කිරීමට අපගේ විරුද්ධත්වයක් නොමැති බව ප්‍රකාශ කරමි.

පී.එම්.එම්. උසුල් ප්‍රියදර්ශන
 ලේකම්
 ප්‍රාදේශීය සභාව
 නාලු.

පී.එම්.එම්. උසුල් ප්‍රියදර්ශන
 ලේකම්
 ප්‍රාදේශීය සභාව
 නාලු.



වන සංරක්ෂණ දෙපාර්තමේන්තුව

வன பாதுகாப்புத் திணைக்களம்

FOREST DEPARTMENT

ප්‍රධාන කාර්යාලය - "සම්පත්පාය", කො. පො. පො. 3, බත්තරමුල්ල, ශ්‍රී ලංකාව
தலைமை அலுவலகம், "சம்பத்பாய", த.ப.ப. இல. 3, பத்தரமுල්லை, இலங்கை
Head Office - Sempathipaya, P. O. Box 3, Battaramulla, Sri Lanka

දුරකථන } 2886631
දුරකථන } 2866632
දුරකථන } 2875540

ෆැක්ස් }
ෆැක්ස් }
ෆැක්ස් } (94-1) 2866633
E-mail: forest@sl.lk

මගේ අංකය }
අංකය }
My Ref. }

ඔබේ අංකය }
අංකය }
Your Ref. }

දිනය }
දිනය } 2017.05.22
Data }

ඉංග්‍රීසි: සිවිල් කුලයේ මහතා

වැඩසටහන් අධ්‍යක්ෂ, ඉහළ ඇලහැර ඇල මාර්ග ව්‍යාපෘතිය

අතිරේක ලේකම්, (ඇල ගම්පත් ව්‍යාපෘති) මහවැලි සංවර්ධන හා පරිසර අමාත්‍යාංශය

Clarification on Request for Releasing of Land for Construction of Deviated section (from km 3+000 to 3+860) of ICB-1(from km 0+000 to 3+860) under the Upper Elahera Canal Project of MWSIP - මහවැලිහි කටයුතු අනුමැතිය ලබා ගැනීම) - ඉහළ ඇලහැර ඇල මාර්ගය

ලක්ෂ කාරුණික අදාළව හිමි විසින් පිළිවෙලින් ඉදිරිපත් කර ඇති අංක MWSIP/PMU/07/02-VI හා 2017/05/19 දිනැතිව යොමු කර ඇති ලිපි හා බැඳේ.

02. ඒ අනුව අවසර ඉල්ලා ඇති ඇල මාර්ගයේ කොටස, (මීටර් 680 ක් පමණ දිග වූ) ඇලහැර - හිරිපලේ අභ්‍යන්තර කුල පවත්නා වන සංරක්ෂණ ප්‍රදේශයේ පාලනයට අයත් තේක්ක වන වන කොටස ප්‍රදේශයෙන් නිවැරදිව ප්‍රකාශයක් ඇත. ඒ අනුව මේ වන විට පවසර අනුමැතිය ලබා දී ඇති පාරිසරික බලපෑම් වාර්තාවේ යෝජිත ඇල මාර්ගයට වඩා වෙනස් වන බැවින් මේ වෙනස් වන ඇල මාර්ග කොටස සඳහා විධිමත් පරිසර අධිකාරිය වෙතින් අනුමැතිය ලබා ගෙන ඉදිරිපත් කරන ලෙස කාරුණිකව දන්වා සිටිමි.

මේන්දු සෙනෙවිරත්න

වන සංරක්ෂක

(පරිසර සංරක්ෂණ හා කළමනාකරණ)

වන සංරක්ෂක ජනරාල් වෙනුවට

පිටපත: දින වන නිලධාරී / ඉක්මනෙන්

ප්‍රමාදය වළක්වා ගැනීමට වෙනම බව සඳහන් කර ඇති බැවින් මෙම ඇල මාර්ගයේ වෙනත් වන කොටස සඳහා ශ්‍රී ලංකා ප්‍රජාතාන්ත්‍රික අධිකාරිය විසින් පවසර අනුමැතිය ලබා ගන්නා බවත් සමම තේක්ක වන වන කොටසේ ඉවත් කළ යුතු ගස් ලැබිය යුතු බවත් කර මා වෙත පිවිසීම හා ව්‍යාපෘතියේ අවශ්‍ය මූලික ඉදිකිරීම් සඳහා අවශ්‍ය සහයෝග ව්‍යාපෘති නිලධාරීන් වෙත ලබා දීමට කටයුතු කරන ලෙස කාරුණිකව දන්වා සිටිමි.

LETTER HEADING

Forest Department

Head Office: Sampathpaya, P.O. Box. 3, Baththaramulla, Sri Lanka. Telephone: 2866631/2; 2875540 Fax: 94-1 2866633
E-mail:forest@slt.lk

My No.: FD/EC&M/EIA/ID/UEC/2012

You No.:

Date: 2017.09.12

Eng. N. A. Sisira Kumara
Program Director - Upper elahera Canal Project
Additional Secretary (Watrer Resource Projects) - MMDE

Clarification on Request for Releasing of Land for Construction of Deviated section (from km 3+000 to 3+860) of ICB-1 (from km 0+000 to 3+860) under the Upper Elahera Canal Project of MWSIP

This refers to your letter No. MWSIP/PMU/07/02-VI dated 2017.05.19 on the above subject.

02. Accordingly, it is noticed that the proposed deviated (about 689 m long) section falls within the forest reserve located inside the Elahera-Girithale Sanctuary.

Hence, you are kindly informed to obtain approval from the Central Environmental Authority and submit us, since the proposed deviation differs from the canal trace given in the approved environmental Impact Assessment Report.

(Signature)

Mahinda Senawirthna
Conservator of Forests
(Environment Conservation & Management)
For Conservator General of forests

Copy:

Divisional Forest Office/ Trincomale -

Considering that the delays to Project progress to be minimized as mentioned in their letter, please send me the list of trees to be removed and extend necessary assistance for the Project Officials to carry out initial constructions until the aforesaid approval is obtained by Mahaweli Authority of Sri Lanka.

මහේ ආලෝක
P. ආලෝක
Yola Ref.

මහේ ආලෝක
P. ආලෝක
Yola Ref.

දිනය
නිකුත්
Date

මධ්‍යම පරිසර අධිකාරිය

මத்திய சுற்றாடல் அதிகாரசபை

Central Environmental Authority



"පරිසර විද්‍යා" 104, ඩෙන්සි කොබ්බෑකරුවා මාවත, බත්තරමුල්ල, ශ්‍රී ලංකාව.

"පරිසර විද්‍යා" 104, ඩෙන්සි කොබ්බෑකරුවා මාවත, බත්තරමුල්ල, ශ්‍රී ලංකාව.
"Parisara Piyasa", 104, Denzil Kobbekaduwa Mawatha, Battaramulla, Sri Lanka.
Web : www.cea.lk

08/EIA/Water/04/2012 Vol 2

14 June 2017

Director General
Mahaweli Authority of Sri Lanka

Attn: Eng. S A A Dharmasiri
Project Director

Dear Sir,

PROPOSED UPPER EHAHERA CANAL PROJECT

This has reference to your letter No. PD/UEC/Env/06 - A1/34 dated 24.05.2017 requesting amendment to the condition No. 2.2 of the environmental approval letter issued by the CEA on 31.03.2016 to carry out construction activities between the section of Moragahakanda reservoir and Koongetiya tank (0.000 km to 3 +680 km) under the Package 1 of the above project.

Upon perusing the details and information submitted together with the aforesaid letter, we note following:

- As per your request, the IUCN has carried out an ecological survey in the area covered under the package 1 of the UEC and the report of the IUCN has now been submitted to the CEA and Dept. of Wildlife Conservation (DWC) for review (The report on "Recommendations on priority areas identified for commencement of constructions in the UEC project dated December 2016").
- The DWC has given approval for translocation of flora and fauna species within the area as recommended by the IUCN in the above report.

Therefore, the CEA has no objection for implementing the recommendation of the Ecological study done by the IUCN report prior to commence construction within the area covered under package 1 of the project under strict supervision and guidance of the Department of Wildlife Conservation.

6/14

Chairman	Tel : 2872361, 2872343 Fax : 2872347	Director General	Tel : 2872360 Fax : 2872603	Gen. Office	Tel : 2872276, 2872447, 2873448 Fax : 2872277-280	Complaints Unit	0713603333, 2888999
Deputy Director General	HRD Admin & Finance Division Tel : 2872360 Fax : 2872315	Env. Pollution Control Division	Tel : 2872353 Fax : 2872606	Env. Mgt & Assess. Division	Tel : 2872383 Fax : 2872380	Env. Edu. & Awareness Division	Tel : 2872297 Fax : 2872609
Directors	2872307 (Admin), 2872390 (Finance)	2872432 (EPC)	2872346 (NRM), 2872643 (EIA)	2872666 (SEA)	2872604 (EIA)	2872604 (EIA)	2872604 (EIA)
Tel	2872301 (HRD), 2872283 (Planning)	2872606 (Lala)	2872346 (NRM), 2872643 (EIA)	2872666 (SEA)	2872604 (EIA)	2872604 (EIA)	2872604 (EIA)
Fax	2872602 (Admin), 2872304 (Finance)	2872375 (HRD)	2872346 (NRM), 2872643 (EIA)	2872666 (SEA)	2872604 (EIA)	2872604 (EIA)	2872604 (EIA)
					Media Unit : 2873446		

මහේ ආලෝක හා පරිසර අධිකාරිය/මහාමාව මහේ ආලෝක හා පරිසර අධිකාරිය Ministry of Mahaweli Development & Environment



However, you are also informed that the ecological study report covering the entire project area should be submitted to the CEA without further delay.

Yours faithfully,

M.P.D. U.K. Mapa Pathirana
Actg. Director General

Copies:

1. Secretary / Ministry of Mahweli Development and Environment
2. Conservator General of Forests / Forest Department
3. Commissioner General / Department of Agrarian Development
4. Director General / Dept. of Wildlife Conservation
5. Director General / Irrigation Department
6. Director General / National Building Research Organization
7. Director General / Department of Archeology
8. Director General / Department of Agriculture
9. Director General / Geological Survey and Mines Bureau
10. Divisional Secretary, Elahera / Galenbindunuwewa / Palugaswewa /
Hingurakgoda / Dambulla / Naula / Kekirawa
11. Chairman, Pradeshiya Sabha, Elahera / Galenbindunuwewa / Hingurakgoda /
Dambulla / Naula / Kekirawa
12. Director / Central Province / CEA
13. Deputy Director / North Central Province / CEA

\\nsa\ms\j\p\mydoc\uk\Upper Elahera canal letter 2